


Yeates Plan




FRONT ELEVATION



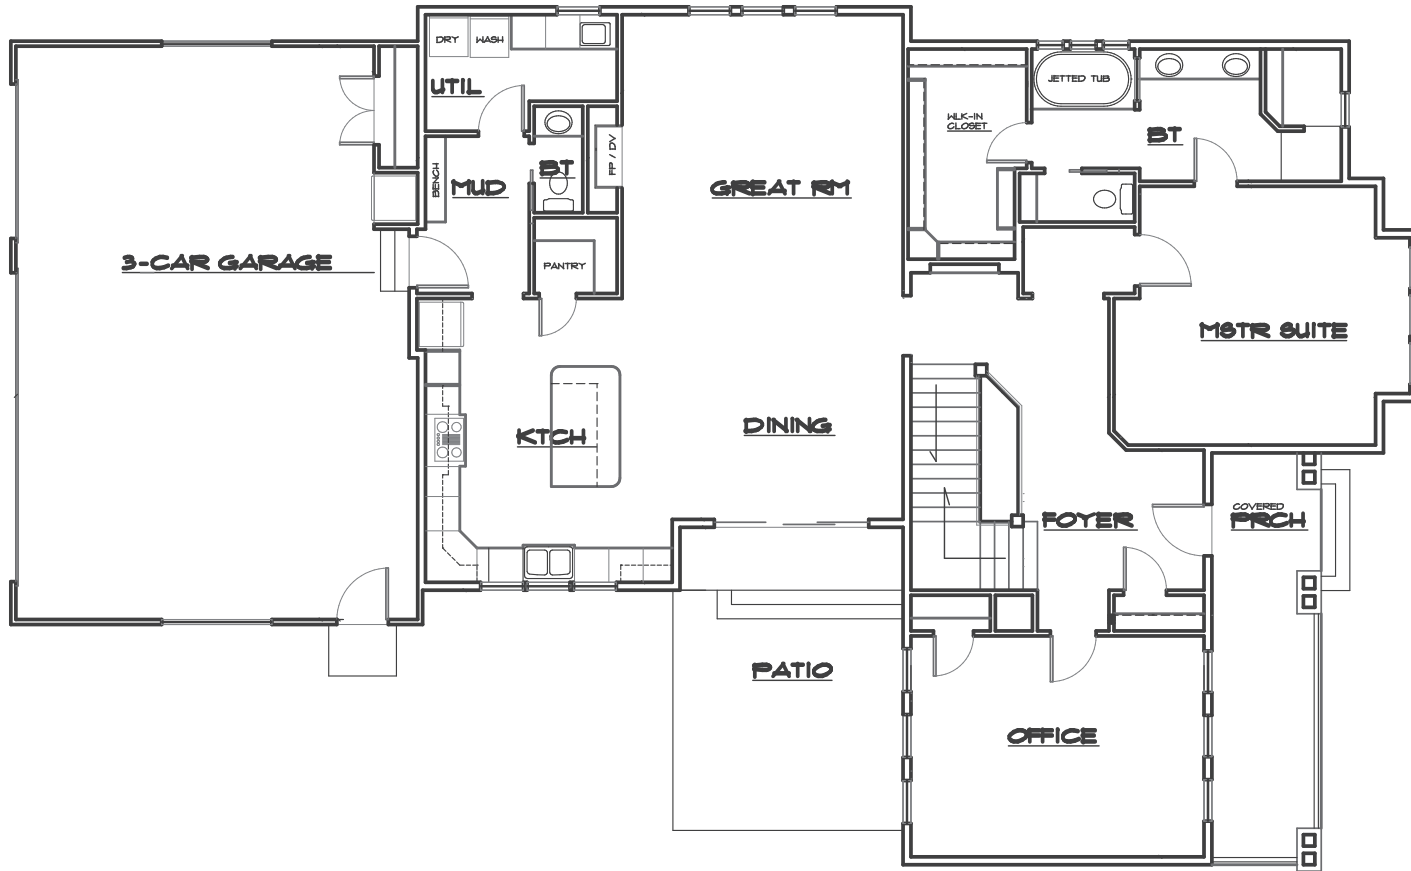

MAIN FLOOR PLAN



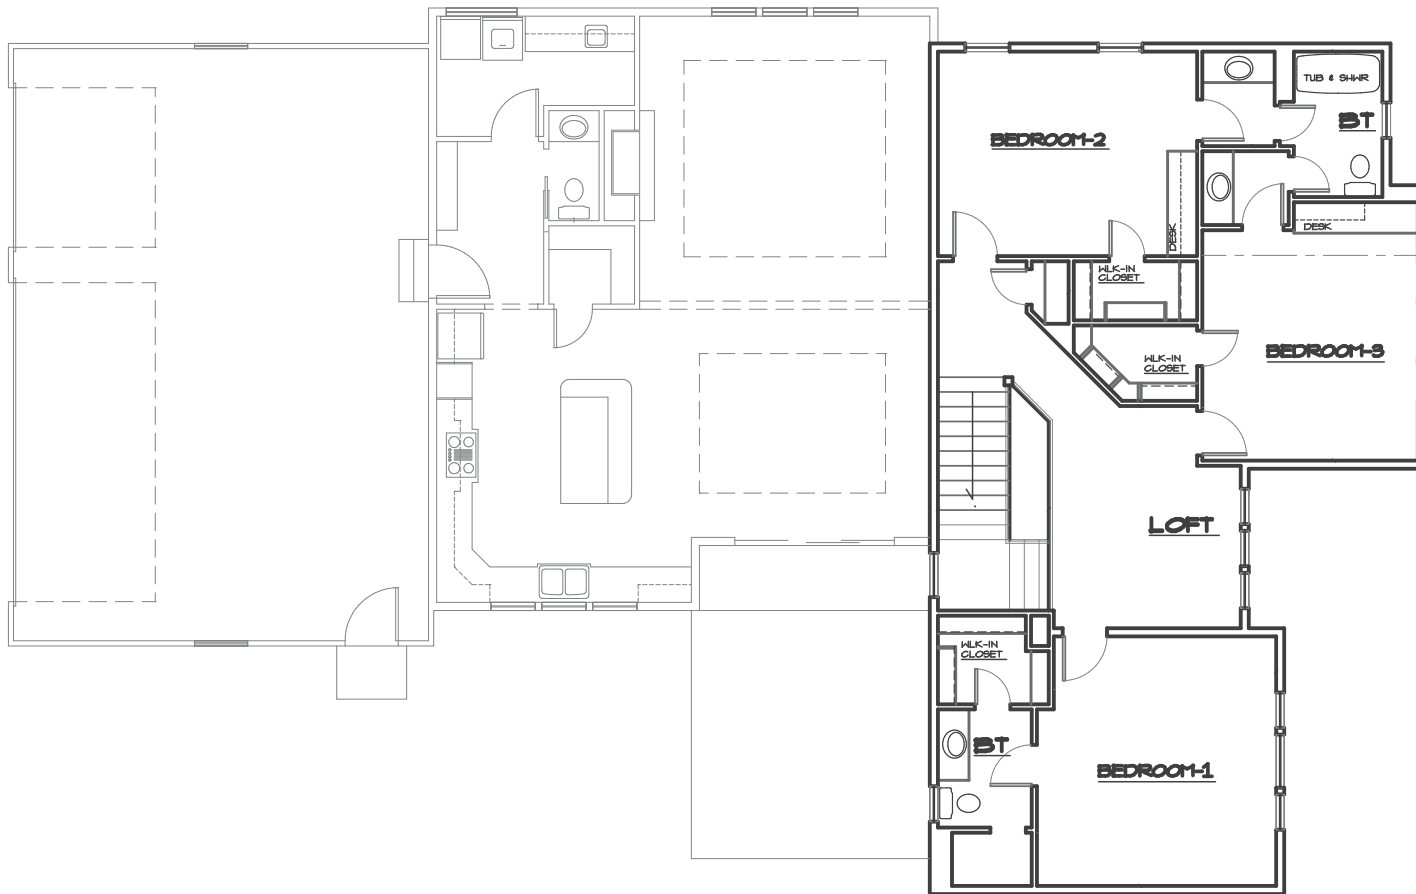

UPPER FLOOR PLAN

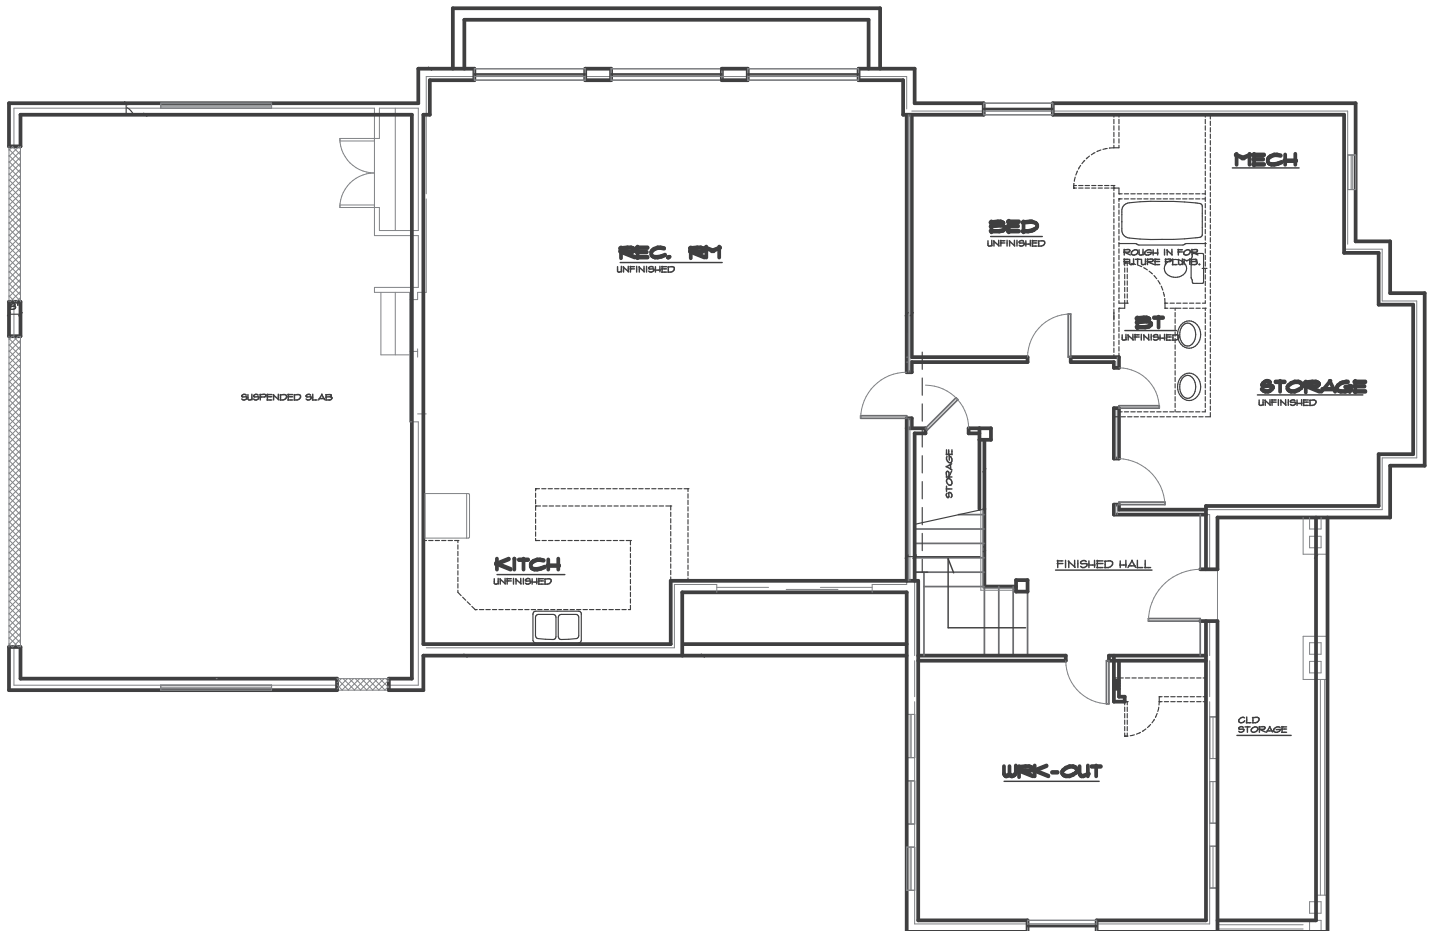


FIG. / FOUND PLAN